


① Level 1 Layout
1/8" = 1'-0"

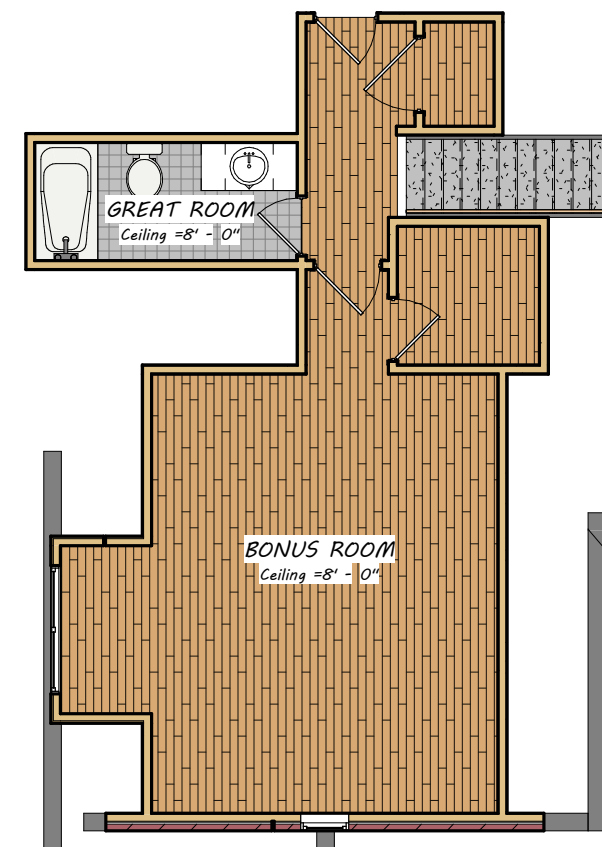

② Level 2 Layout
1/8" = 1'-0"

OVERALL LAYOUT

MALONE BL 2911
JONESBORO AR



REVISIONS		
DATE	#	DESCRIPTION

DRAWING INFO.

DRAWN BY: GMD
DATE: 2/5/2021 2:35:30 PM
CLIENT: