


① Level 1 Layout  
1/8" = 1'-0"

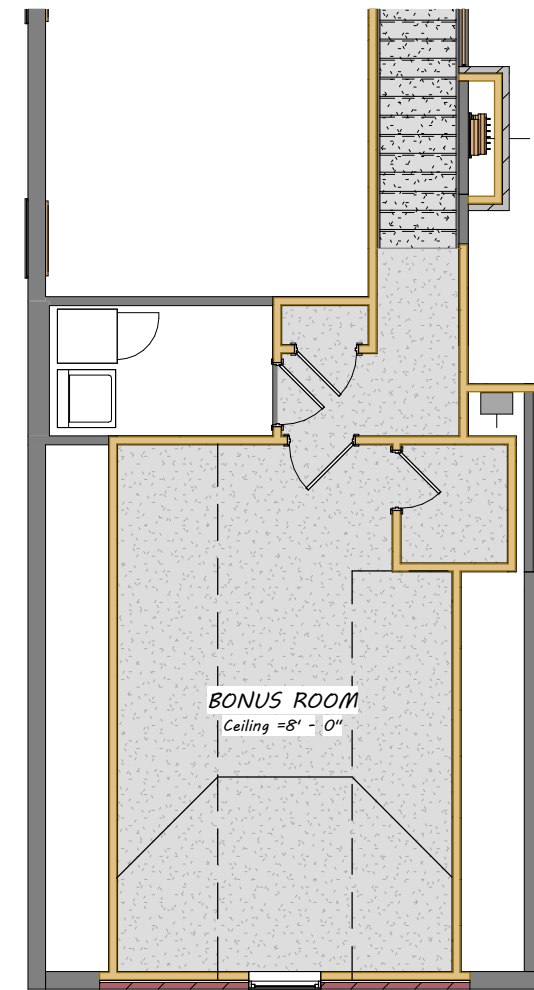

② Level 2 Layout  
1/8" = 1'-0"

## OVERALL LAYOUT

SC PLAN 3 BL 2432  
JONESBORO, AR



REVISIONS		
DATE	#	DESCRIPTION

DRAWING INFO.	
DRAWN BY:	GMD
DATE:	2/10/2021 4:06:45 PM
CLIENT:	