


1 Level 1 Layout
1/8" = 1'-0"

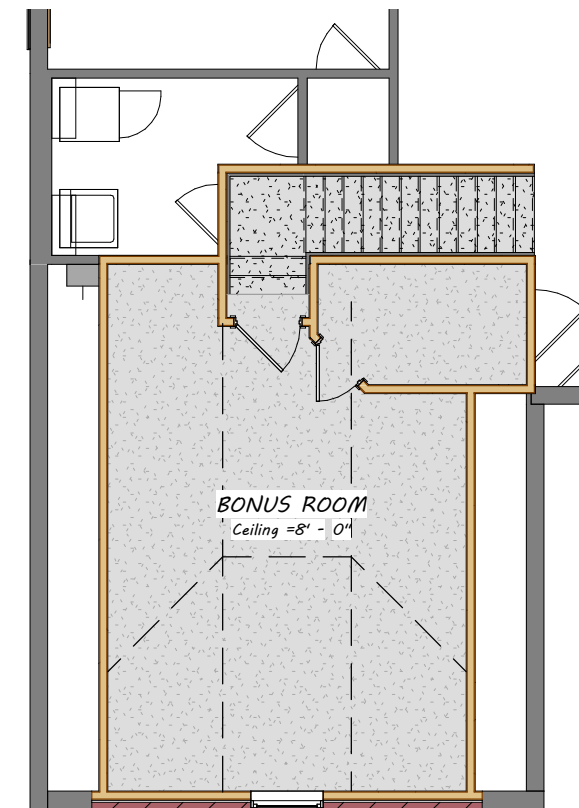

2 Level 2 Layout
1/8" = 1'-0"

OVERALL LAYOUT

SC PLAN 2 BL 2336
JONESBORO, AR



REVISIONS		
DATE	#	DESCRIPTION

DRAWING INFO.	
DRAWN BY:	GMD
DATE:	2/10/2021 2:26:46 PM
CLIENT:	