




① Level 1 Layout  
1" = 10'-0"

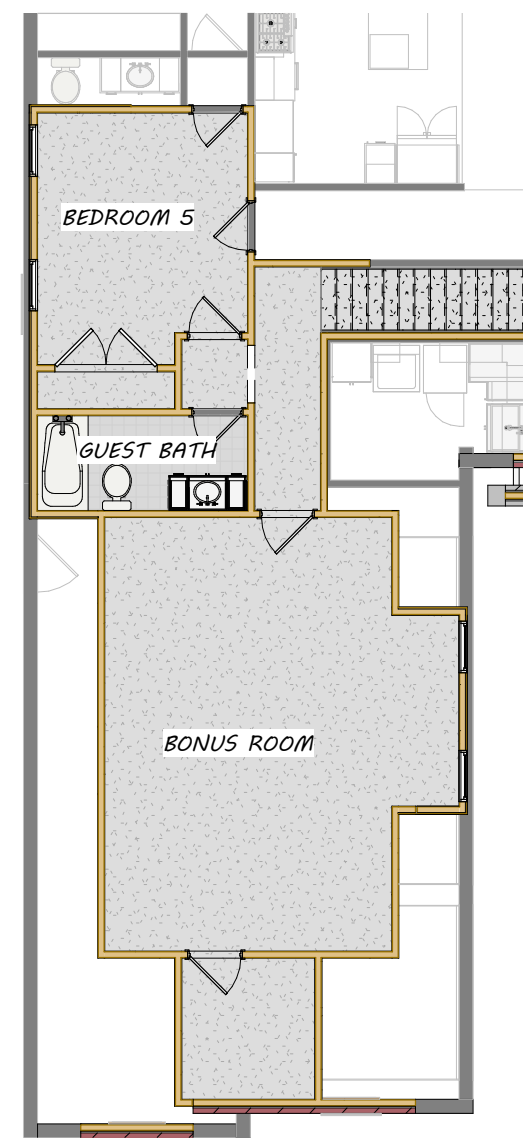

② Level 2 Layout  
1" = 10'-0"

MARK MORRIS P.E.  
MARK MORRIS CONSTRUCTION, LLC  
AR LICEN SE #: 0181680313  
6011 SOUTHWEST DRIVE  
JONESBORO, AR 72404  
PH: 1-870-919-7700  
MARK@MARKMORRISHOMES.COM  
MARKMORRISHOMES.COM

**MARK MORRIS**

OVERALL LAYOUT

HOREB BL 2969  
JONESBORO, AR



DRAWING INFO					
BUILDER	DATE	SCALE	AUTHOR	JOB #	Project Number
	9/24/2020	1" = 10'-0"	GMD		

SHEET NUMBER:  
**2**