


1 LEVEL 1- LAYOUT  
1/8" = 1'-0"

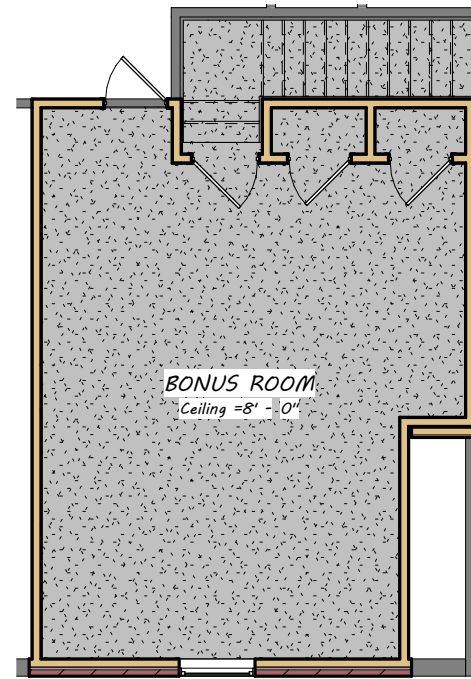

2 LEVEL 2- LAYOUT  
1/8" = 1'-0"

MARK MORRIS P.E.  
3221 SHELBY DRIVE  
JONESBORO, AR 72404  
PH: 1-870-919-7100  
MARK.E.MORRIS@PHDO.COM

**MARK MORRIS**

OVERALL LAYOUT

ROCKY BL 2349  
[JONESBORO, AR]



REVISIONS		
DATE	#	DESCRIPTION

DRAWING INFO.	
DRAWN BY:	GMD
DATE:	1/28/2021 2:45:14 PM
CLIENT:	

SHEET NUMBER:  
**2**