


1 Level 1 LAYOUT
1/8" = 1'-0"

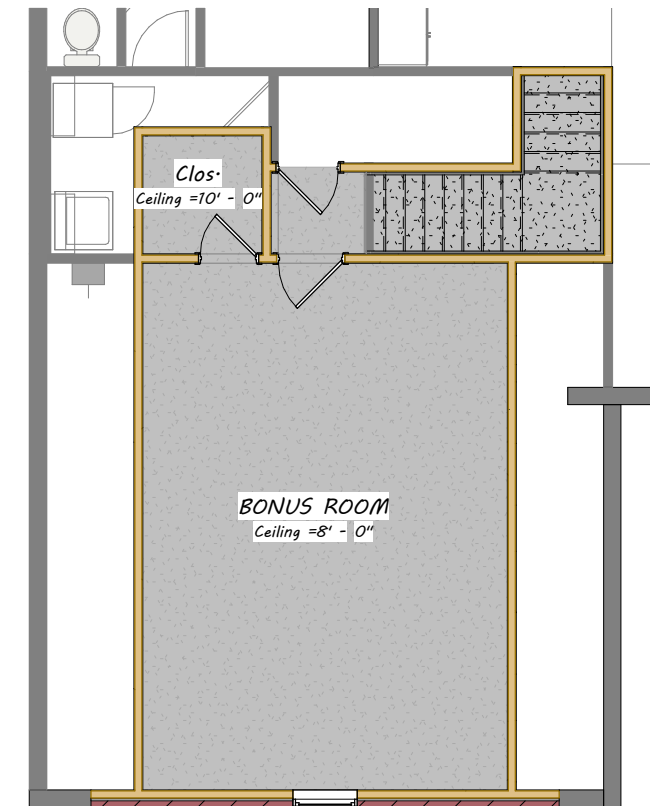

2 Level 2 LAYOUT
1/8" = 1'-0"

MARK MORRIS P.E.
MARK MORRIS CONSTRUCTION, LLC
AR LICENSE #: 0181680313
6011 SOUTHWEST DRIVE
JONESBORO, AR 72404
PH: 1-870-919-7700
MARK@MARKMORRISHOMES.COM
MARKMORRISHOMES.COM

MARK MORRIS

OVERALL LAYOUT

CANYON BL 2375
JONESBORO, AR



DRAWING INFO	
BUILDER	MARK B MORRIS
DATE	9/24/2020
SCALE	1/8" = 1'-0"
AUTHOR	GMD
JOB #	Project Number
CLIENT	

SHEET NUMBER:
2