


① Level 1 Overall  
1/8" = 1'-0"

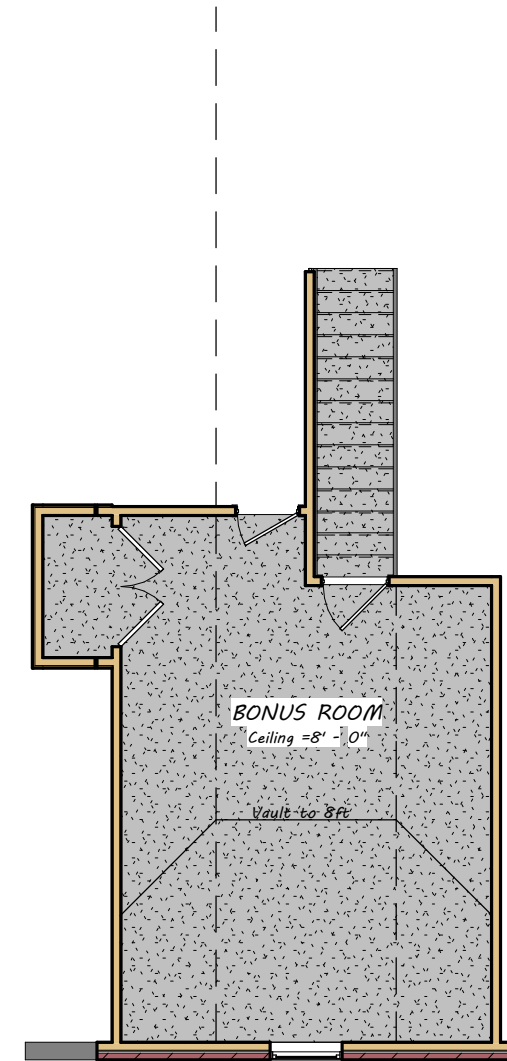

② Level 2 Overall  
1/8" = 1'-0"

MARK MORRIS P.E.  
3221 SHELBY DRIVE  
JONESBORO, AR 72404  
PH: 479-919-7700  
MARK.E.MORRIS@YAHOO.COM

# MARK MORRIS

## OVERALL LAYOUT

PRAIRIE BL 2388  
Jonesboro AR



REVISIONS		
DATE	#	DESCRIPTION

DRAWING INFO.	
DRAWN BY:	GMD
DATE:	1/28/2021 2:54:27 PM
CLIENT:	

SHEET NUMBER:  
**2**