




1 Level 1 Overall
1/8" = 1'-0"

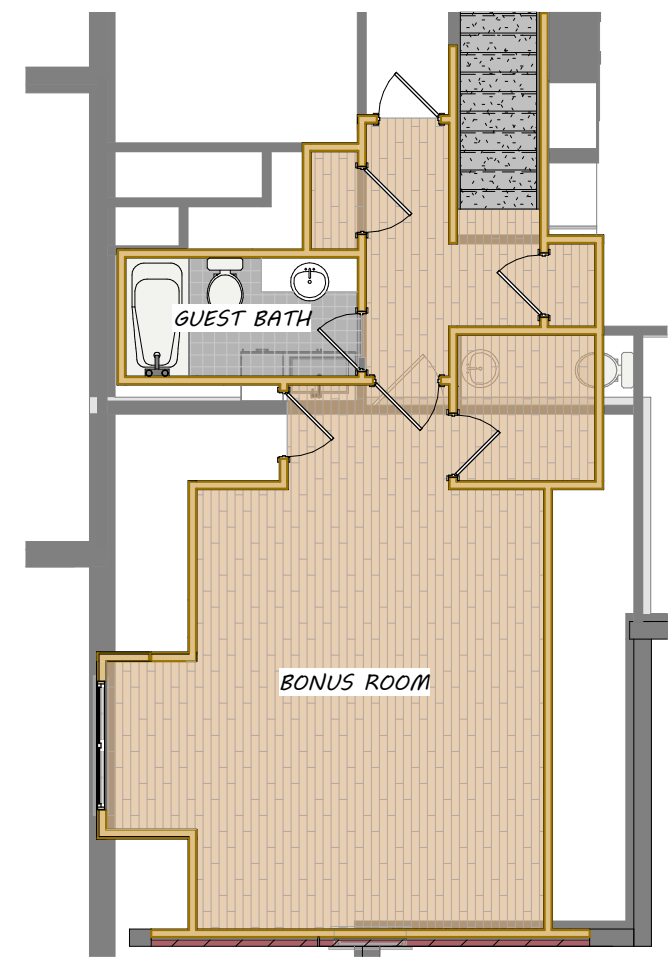

2 Level 2 Overall
1/8" = 1'-0"

OVERALL LAYOUT

MALONE 3000
LAKE POINTE ESTATES



REVISIONS		
DATE	#	DESCRIPTION

DRAWING INFO.	
DRAWN BY:	GMD
DATE:	11/12/2021 3:31:24 PM
CLIENT:	